



Site Plan – "Clos Coed Derw" Penygroes, Llanelli, Carmarthenshire SA14 7RD

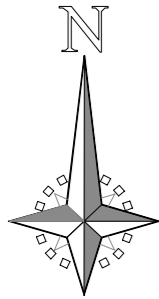

Clos Coed Derw
Penygroes
Llanelli
SA14 7RD

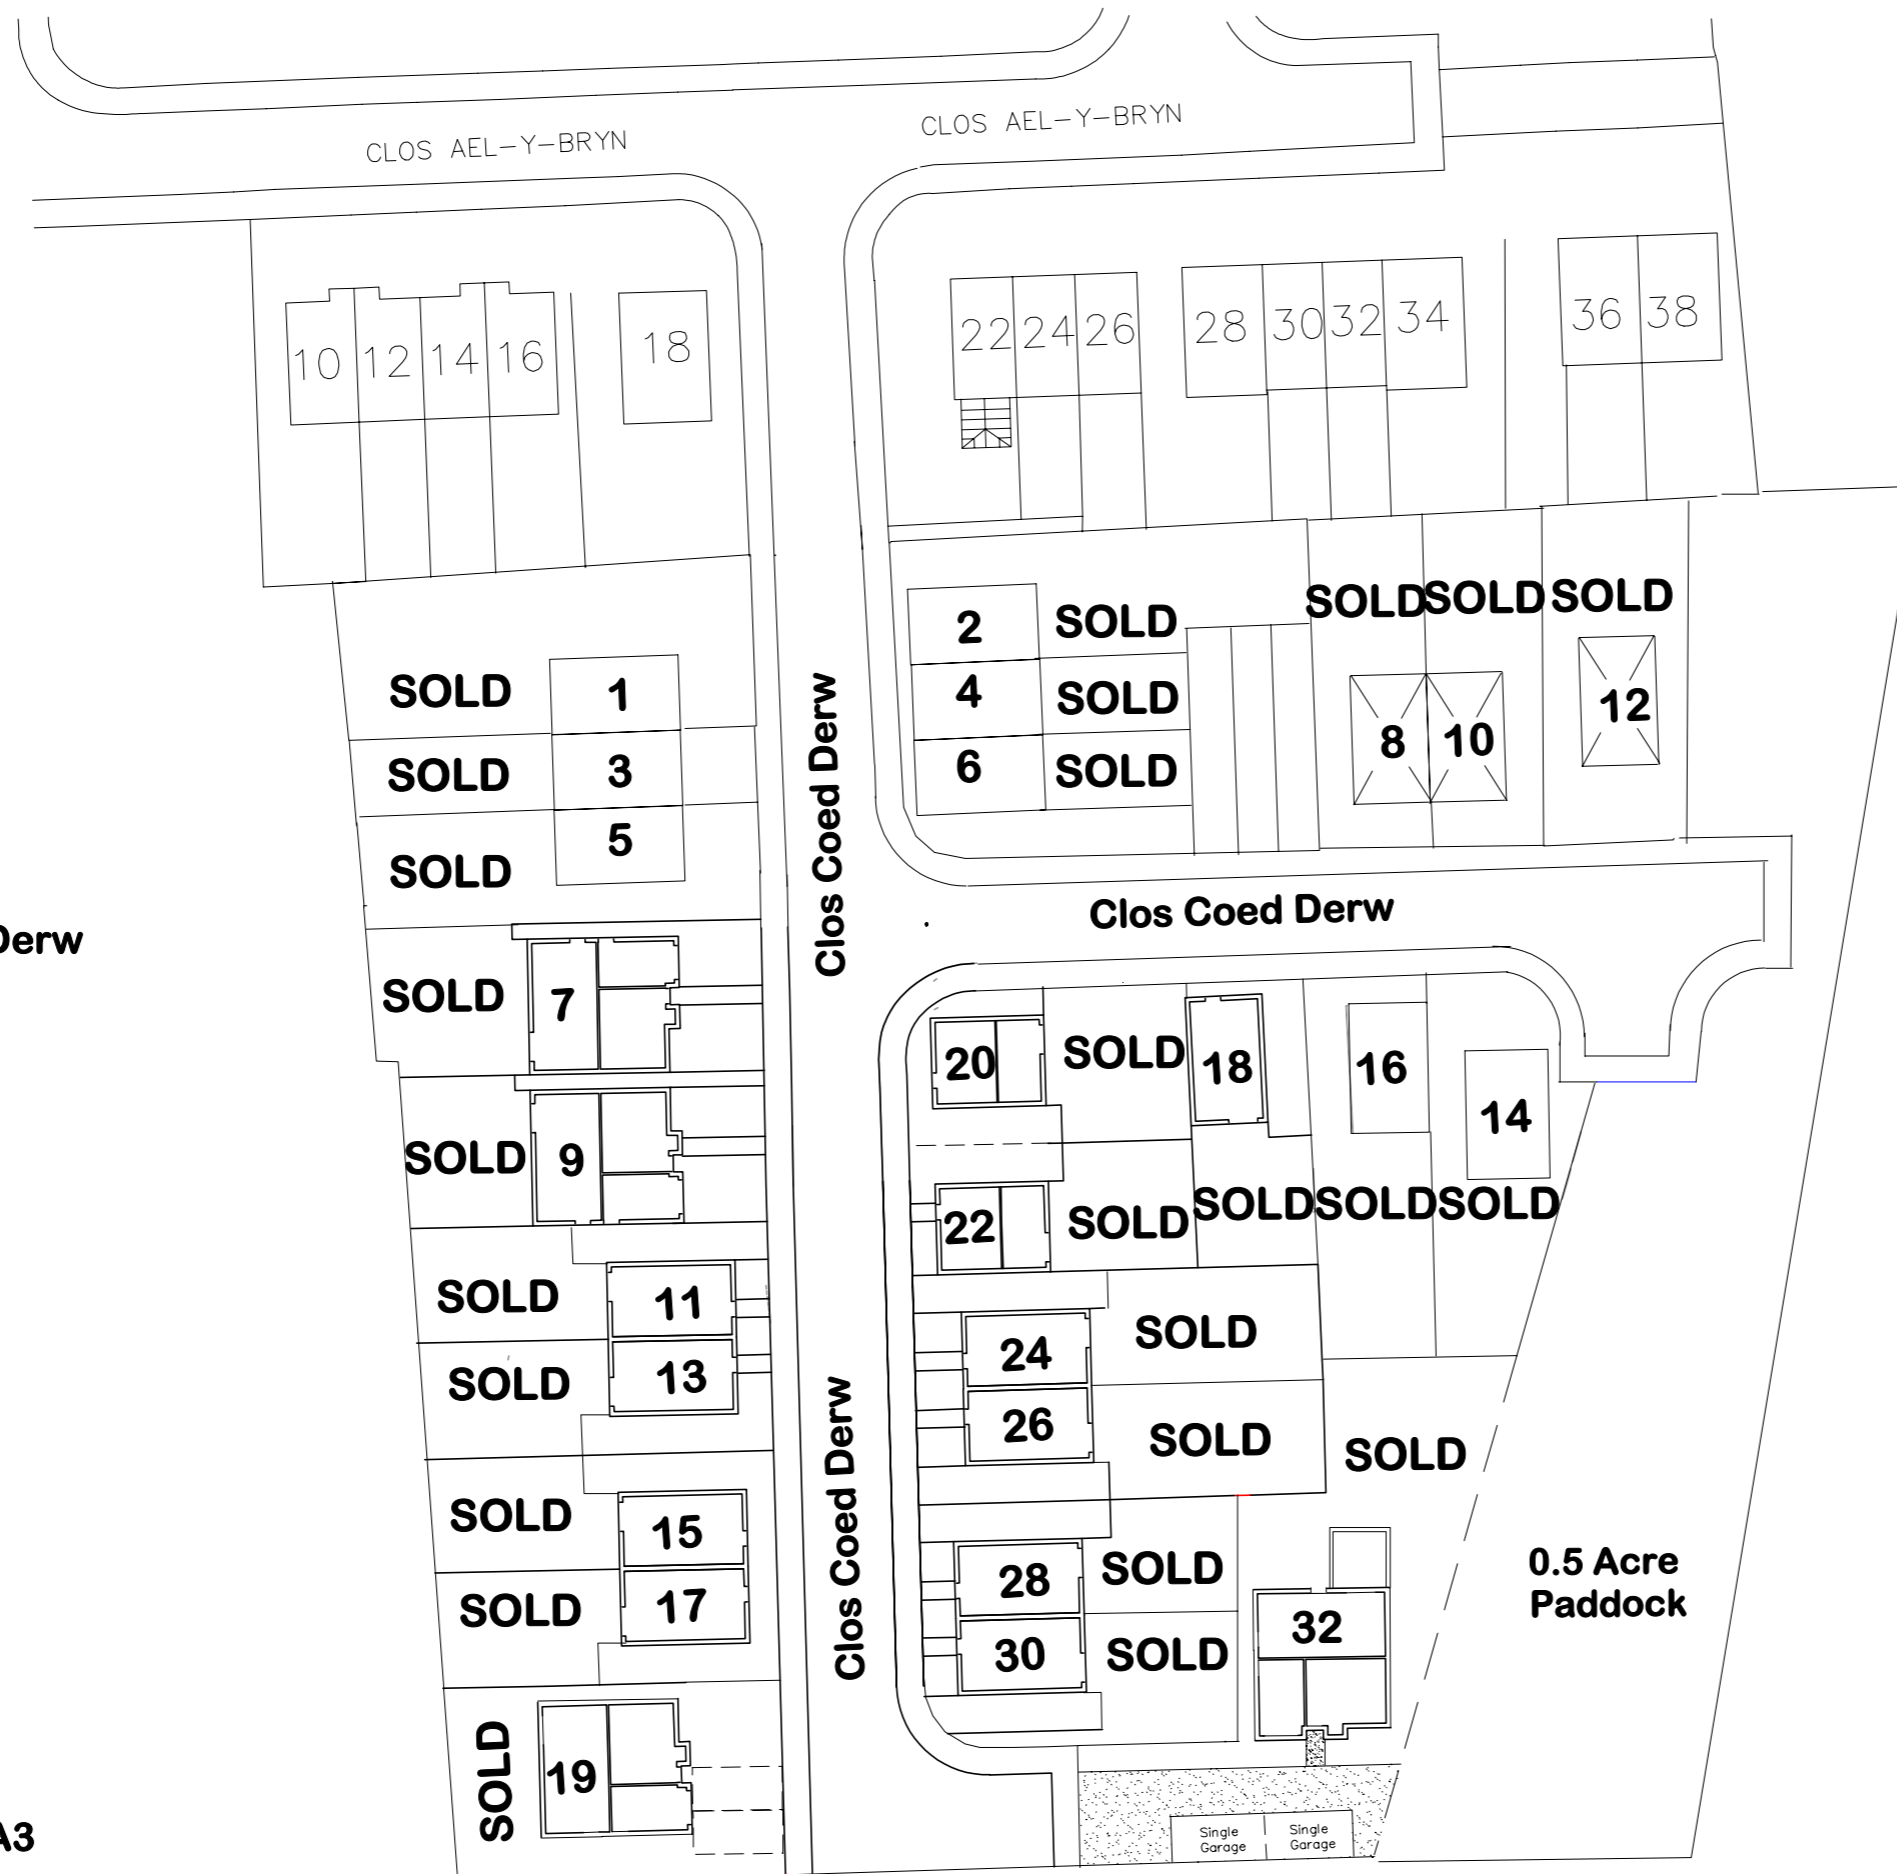

Scale 1:500 @A3

15th October 2020