




Front Elevation

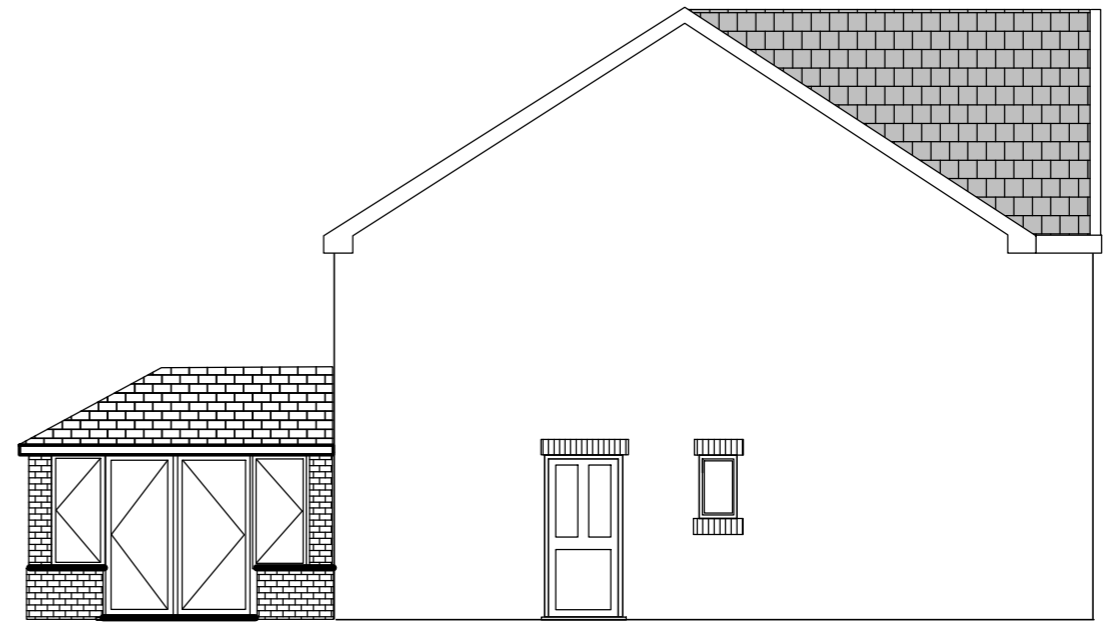

Side Elevation (LH)

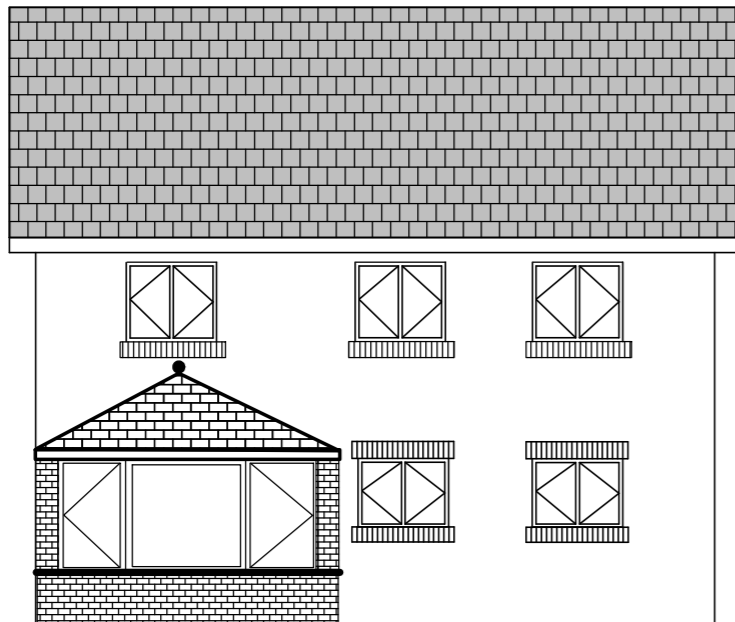

Rear Elevation

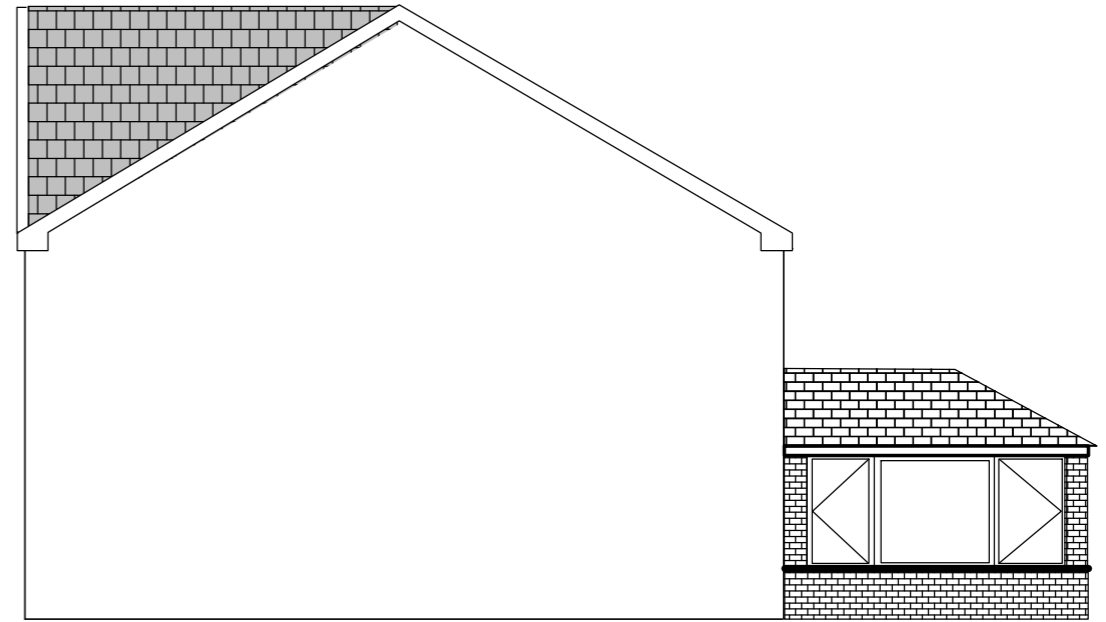



Side Elevation (RH)

Clos Coed Derw
Penygroes
LLANELLI
SA14 7RD

32 Clos Coed Derw
4 Bed Detached House with
Sun Room to the rear

Notes


Date: 20th May 2019
Scale: 1:100 @ A3
Drawn By: DR
Drawing No: 1

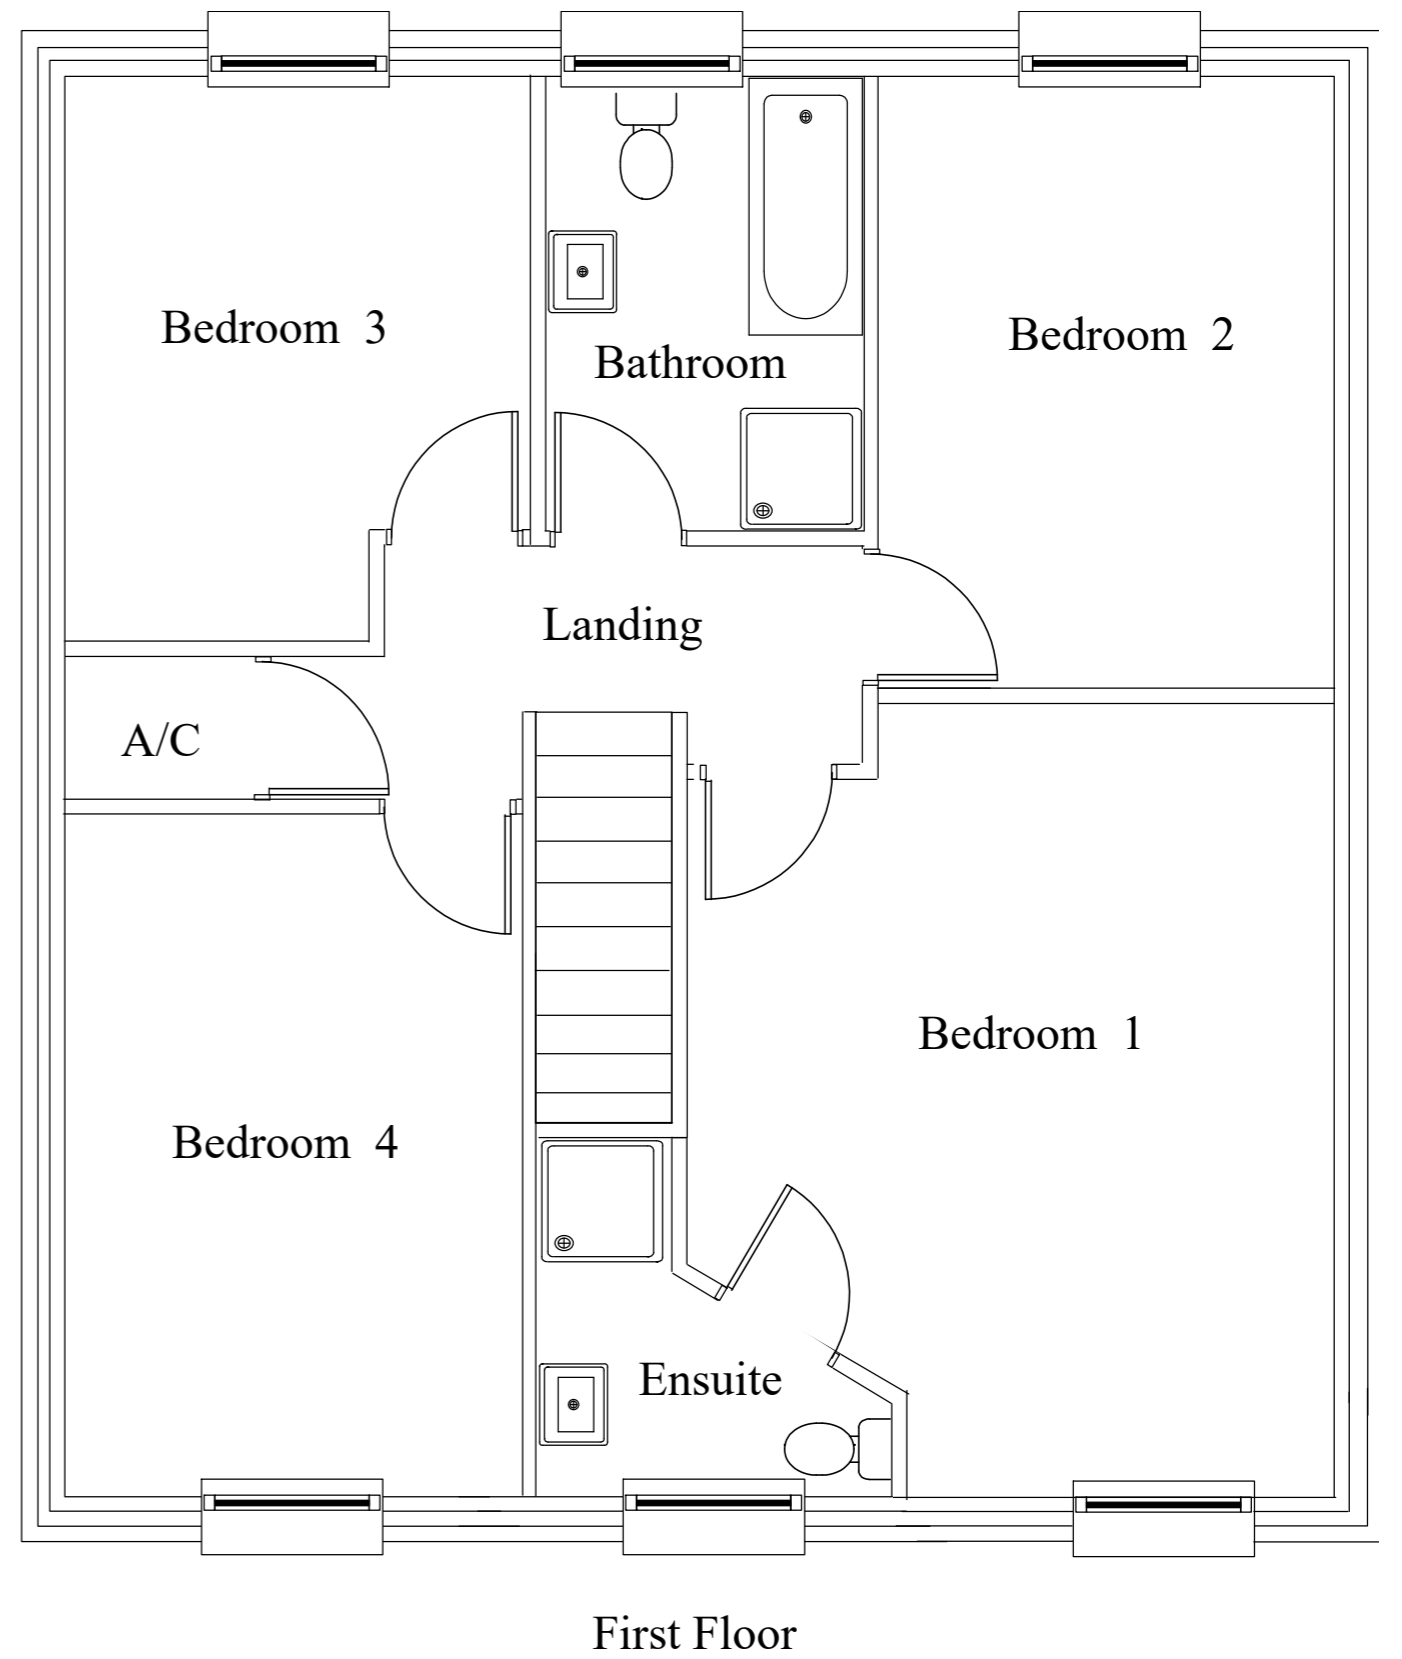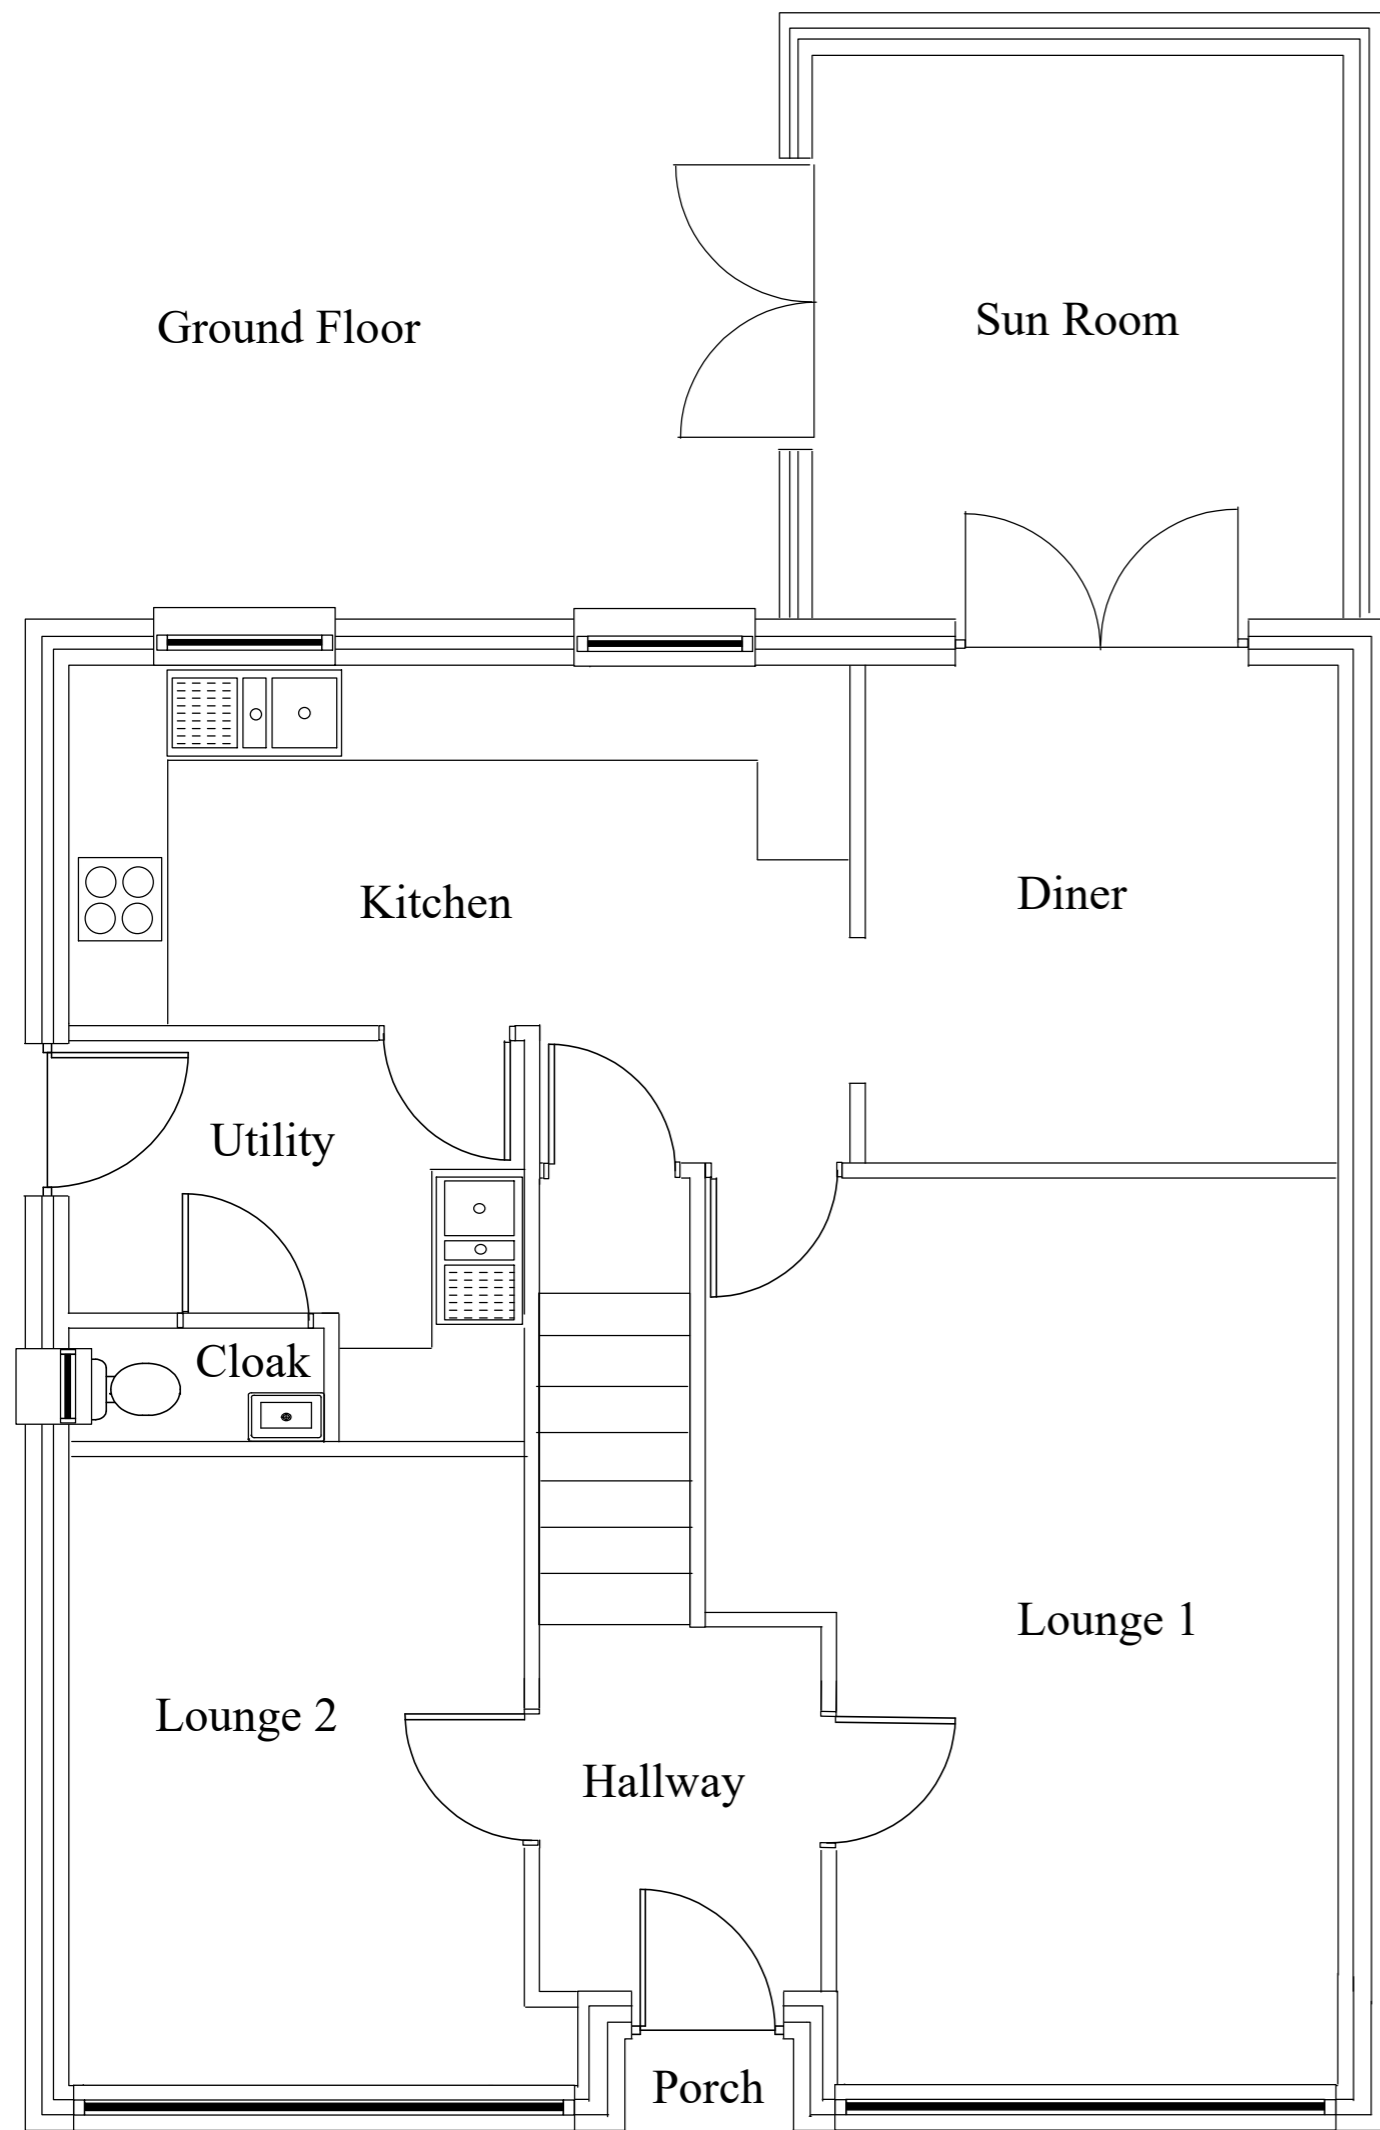


Clos Coed Derw
 Penygroes
 LLANELLI
 SA14 7RD

32 Clos Coed Derw
 4 Bed Detached House with Sun Room
 to the rear and Detached Garage


Date: 20th May 2019
 Scale: 1:50 @ A3
 Drawn By: DR
 Drawing No: 1

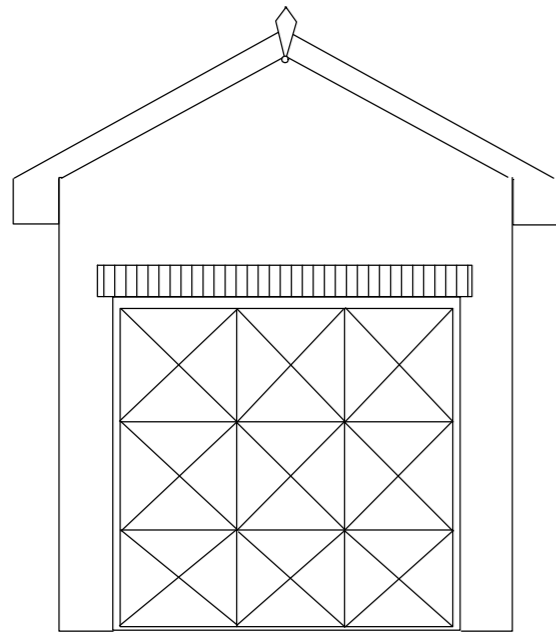


Garage Front Elevation

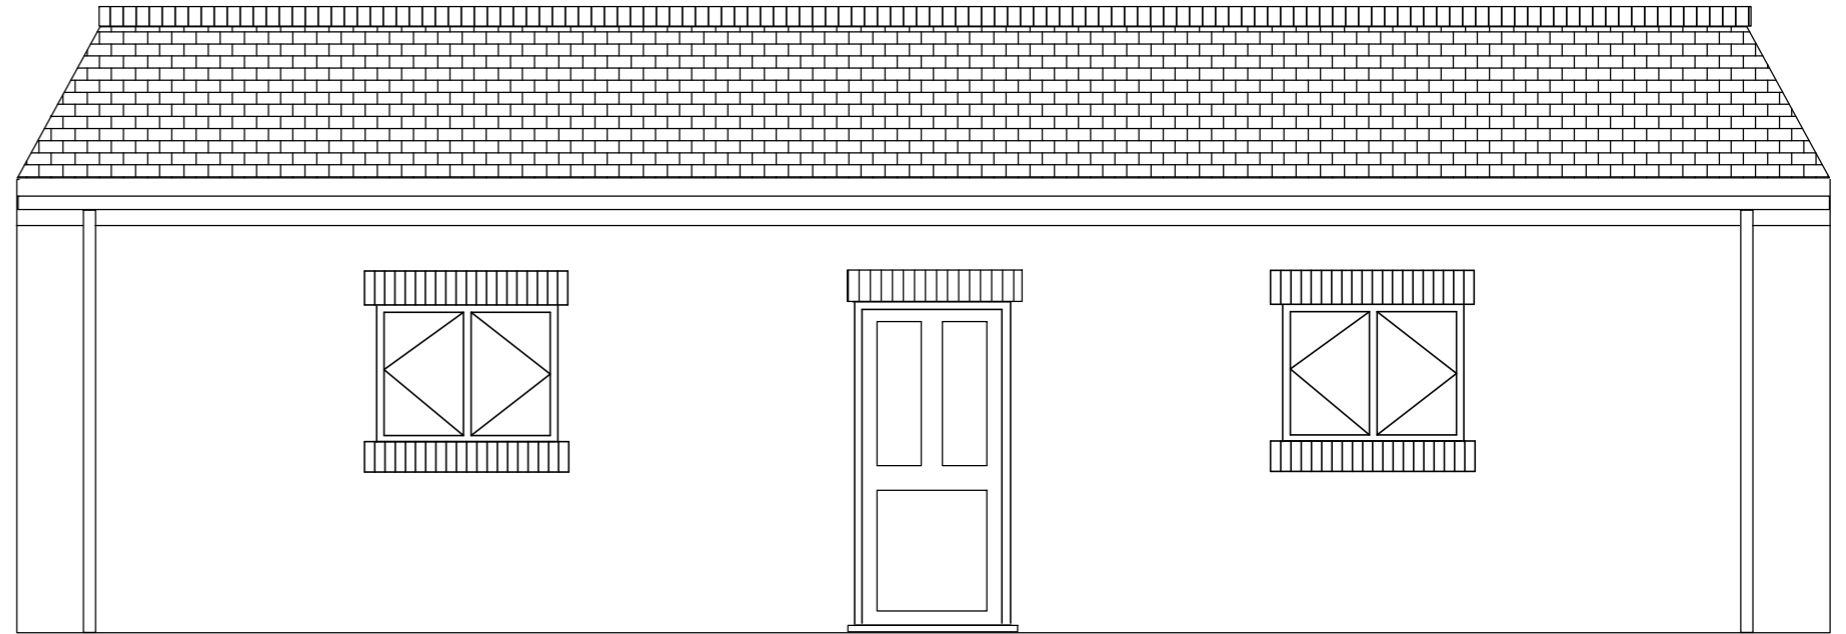

Garage Side Elevation (LH)

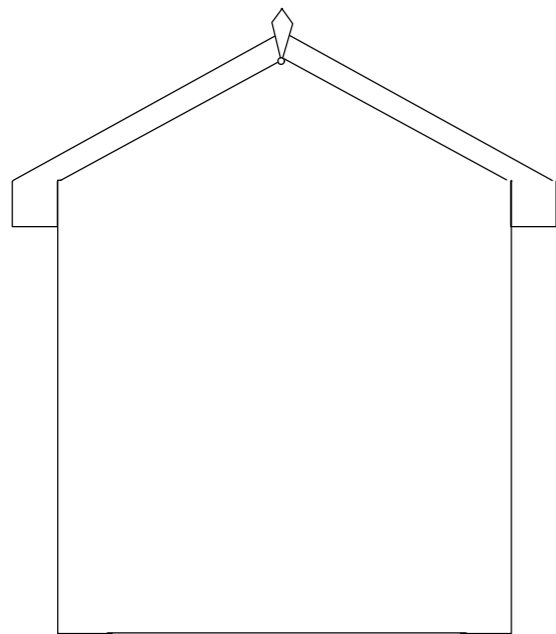

Garage Rear Elevation

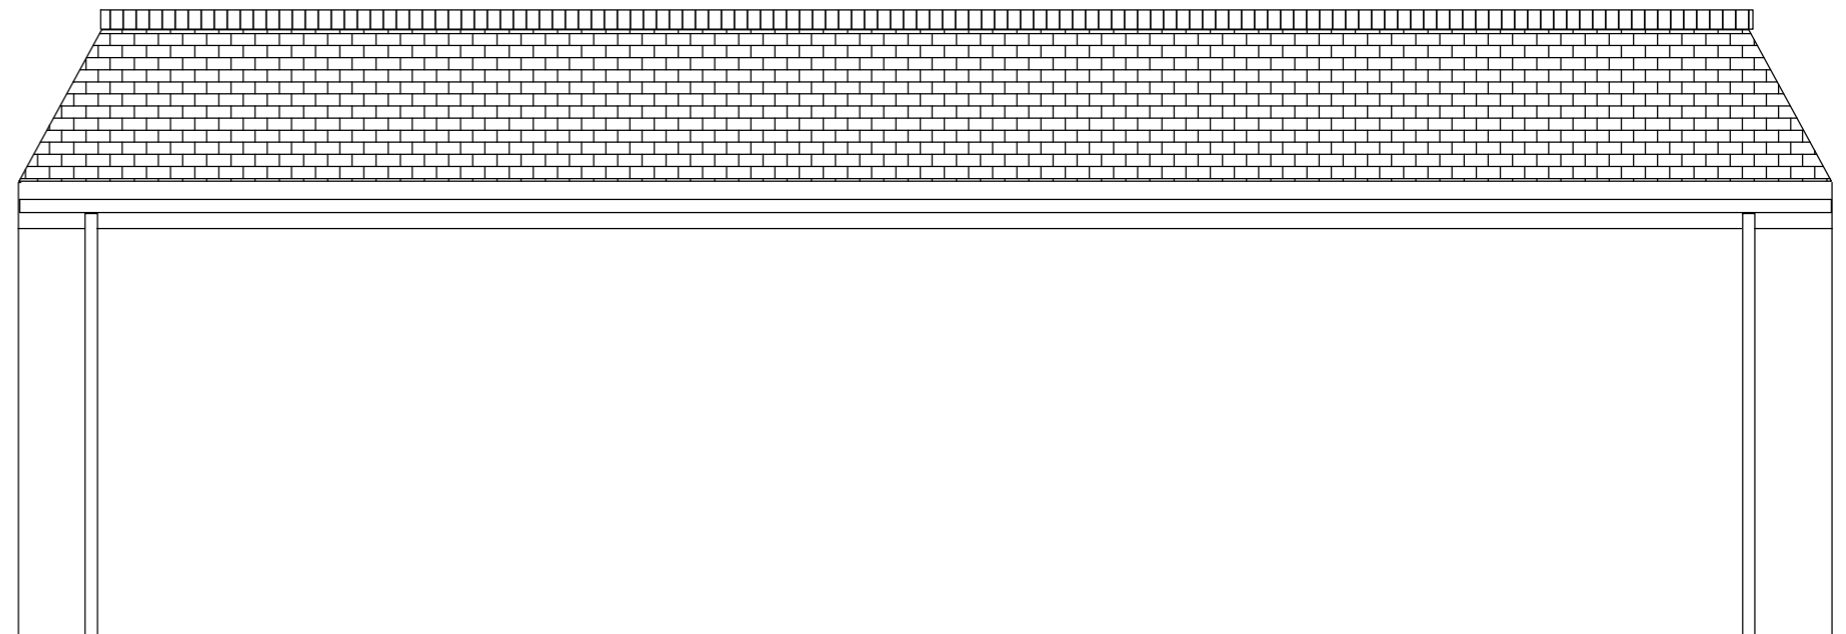

Garage Side Elevation (RH)

Clos Coed Derw
Penygroes
LLANELLI
SA14 7RD

32 Clos Coed Derw
Detached Double Length Garage

Notes

Date: 20th May 2019
Scale: 1:50 @ A3
Drawn By: DR
Drawing No: 1