



Site Plan – "Clos Coed Derw" Penygroes, Llanelli, Carmarthenshire SA14 7RD

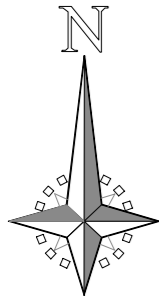

Clos Coed Derw
Penygroes
Llanelli
SA14 7RD

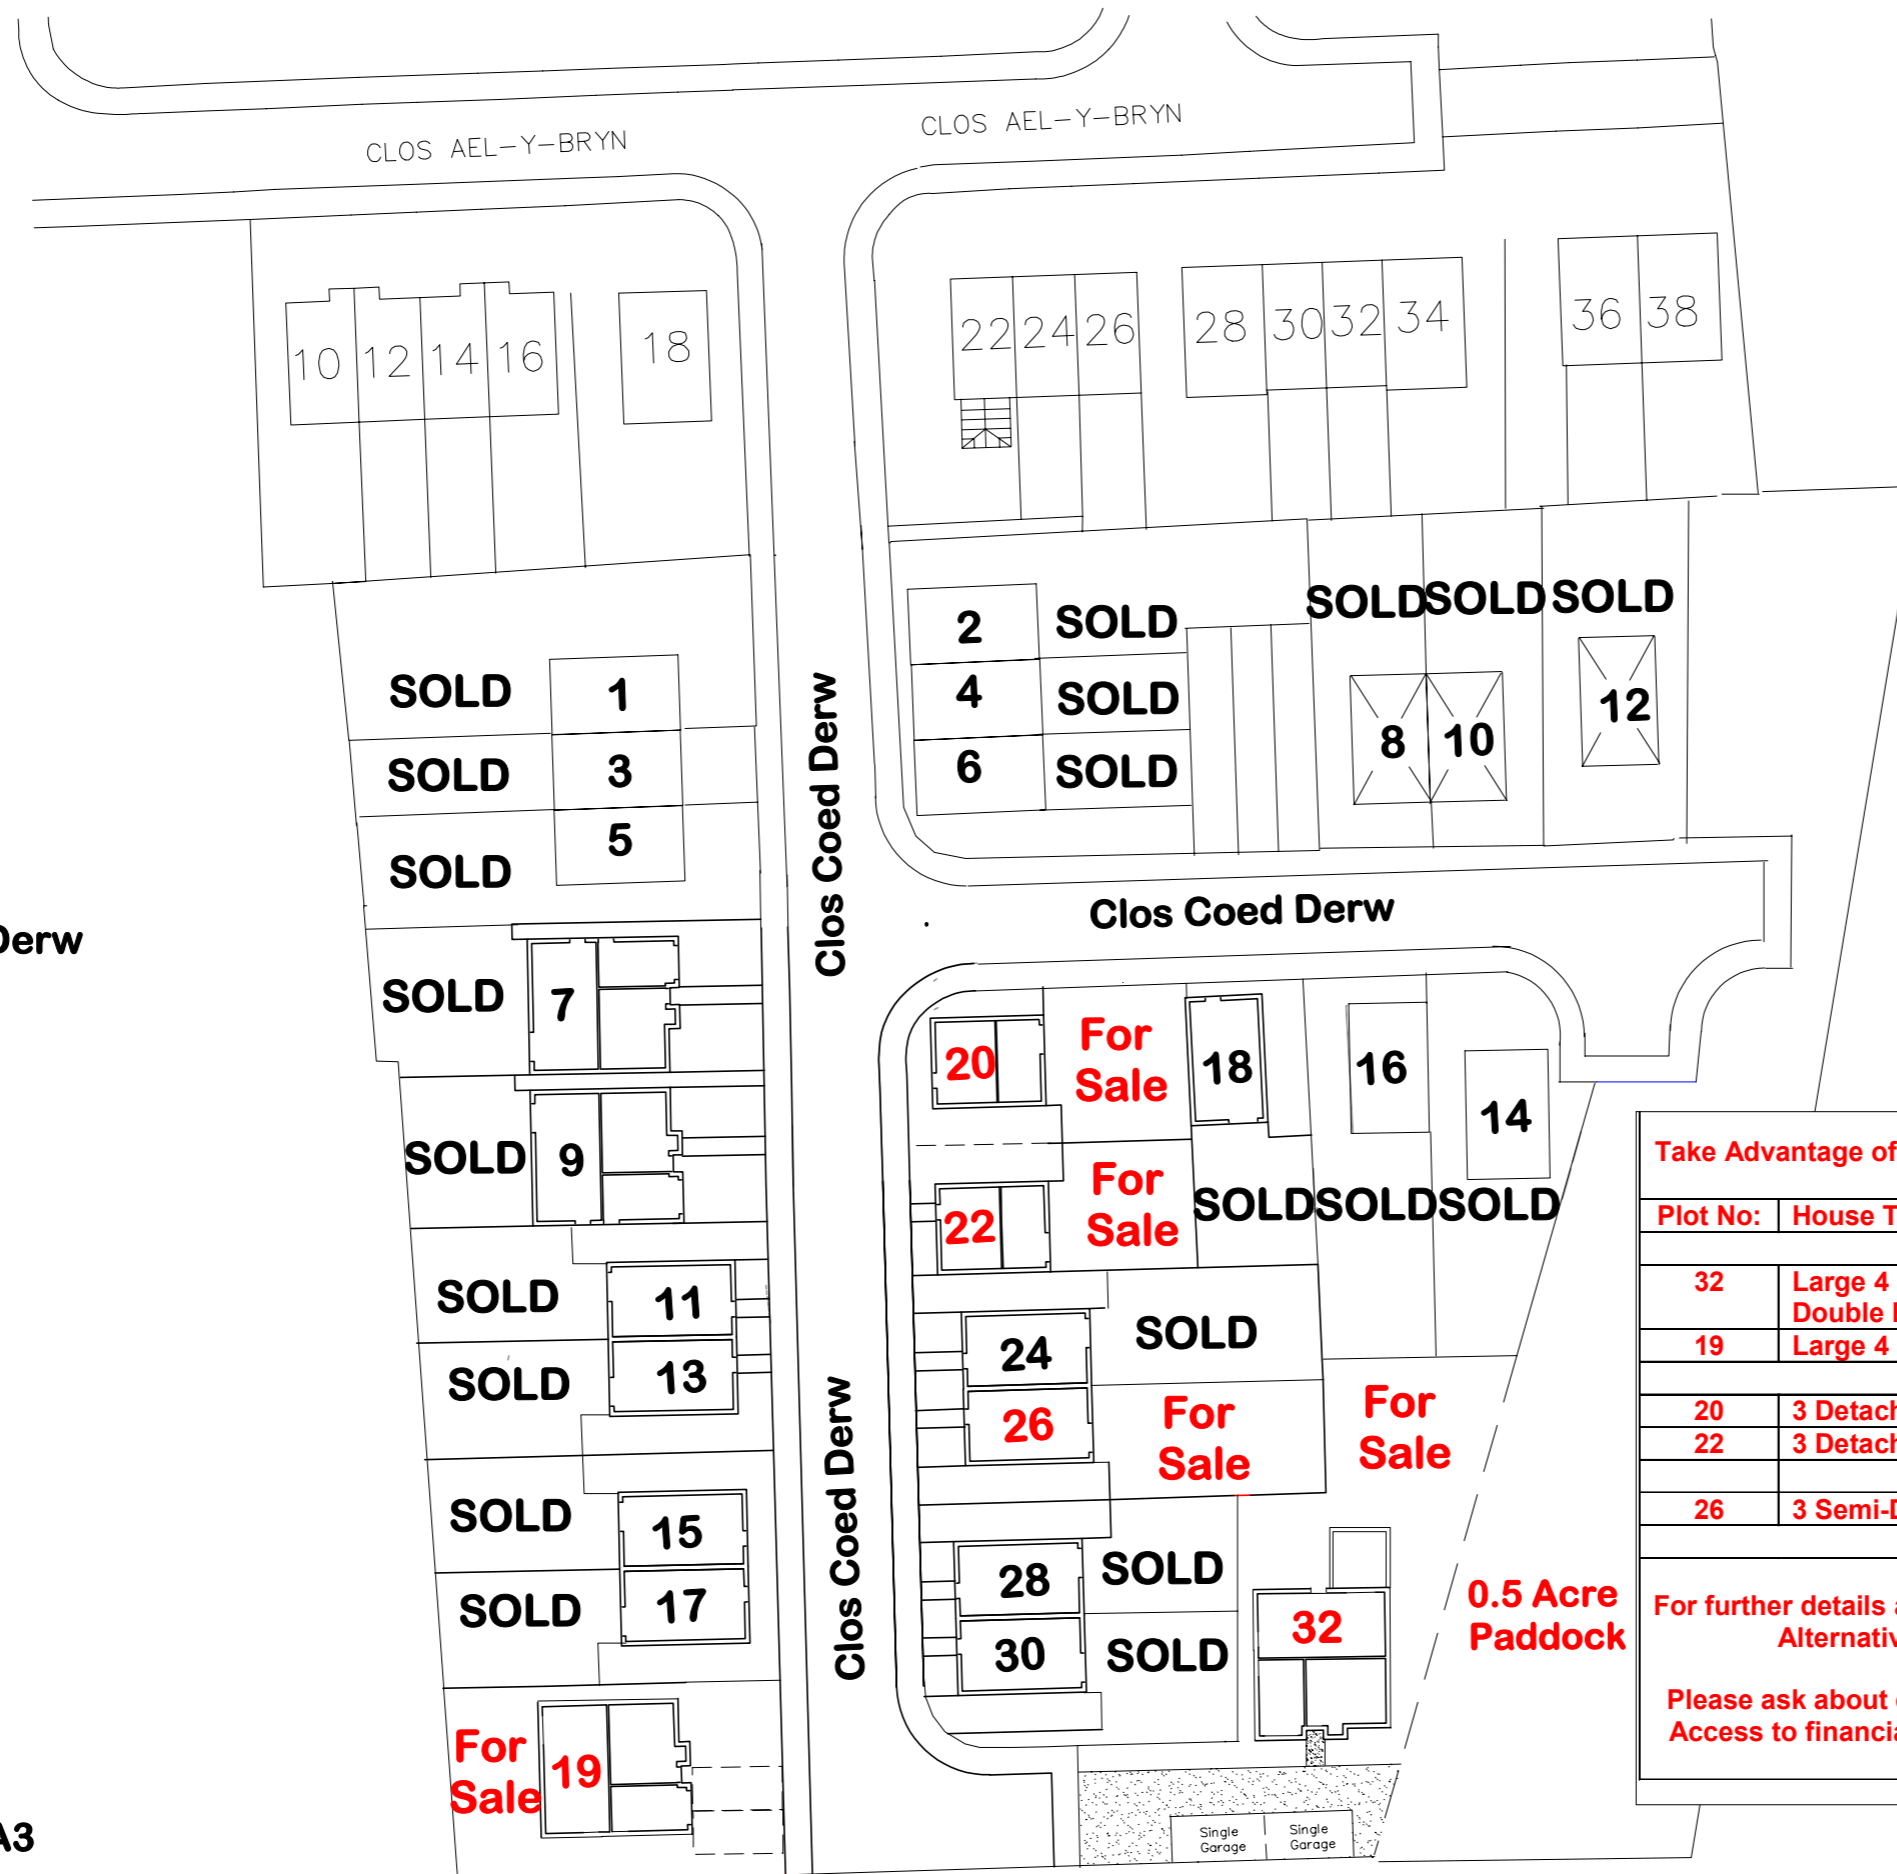

Take Advantage of Our Last Remaining Units Available on Clos Coed Derw

Plot No:	House Type	Price
32	Large 4 Executive Bed Detached House with Double External Garage & .05 Acre Paddock	POA
19	Large 4 Bed Detached House with Integral Garage	£285,000
20	3 Detached House with Master Ensuite	£165,000
22	3 Detached House with Master Ensuite	£165,000
26	3 Semi-Detached House with Master Ensuite	£149,950

For further details and to arrange a viewing please visit our Show Home
Alternatively, please call 07989 473404 or 07805 074107

Please ask about our standard incentives included in the purchase price
Access to financial packages making a Clos Coed Derw home affordable

Scale 1:500 @A3

10th May 2020